


COLORBLAST 6 FIXTURE  
(MAXIMUM OF 2 PER PDS-60)

COLORBLAST 6 FIXTURE  
(MAXIMUM OF 2 PER PDS-60)

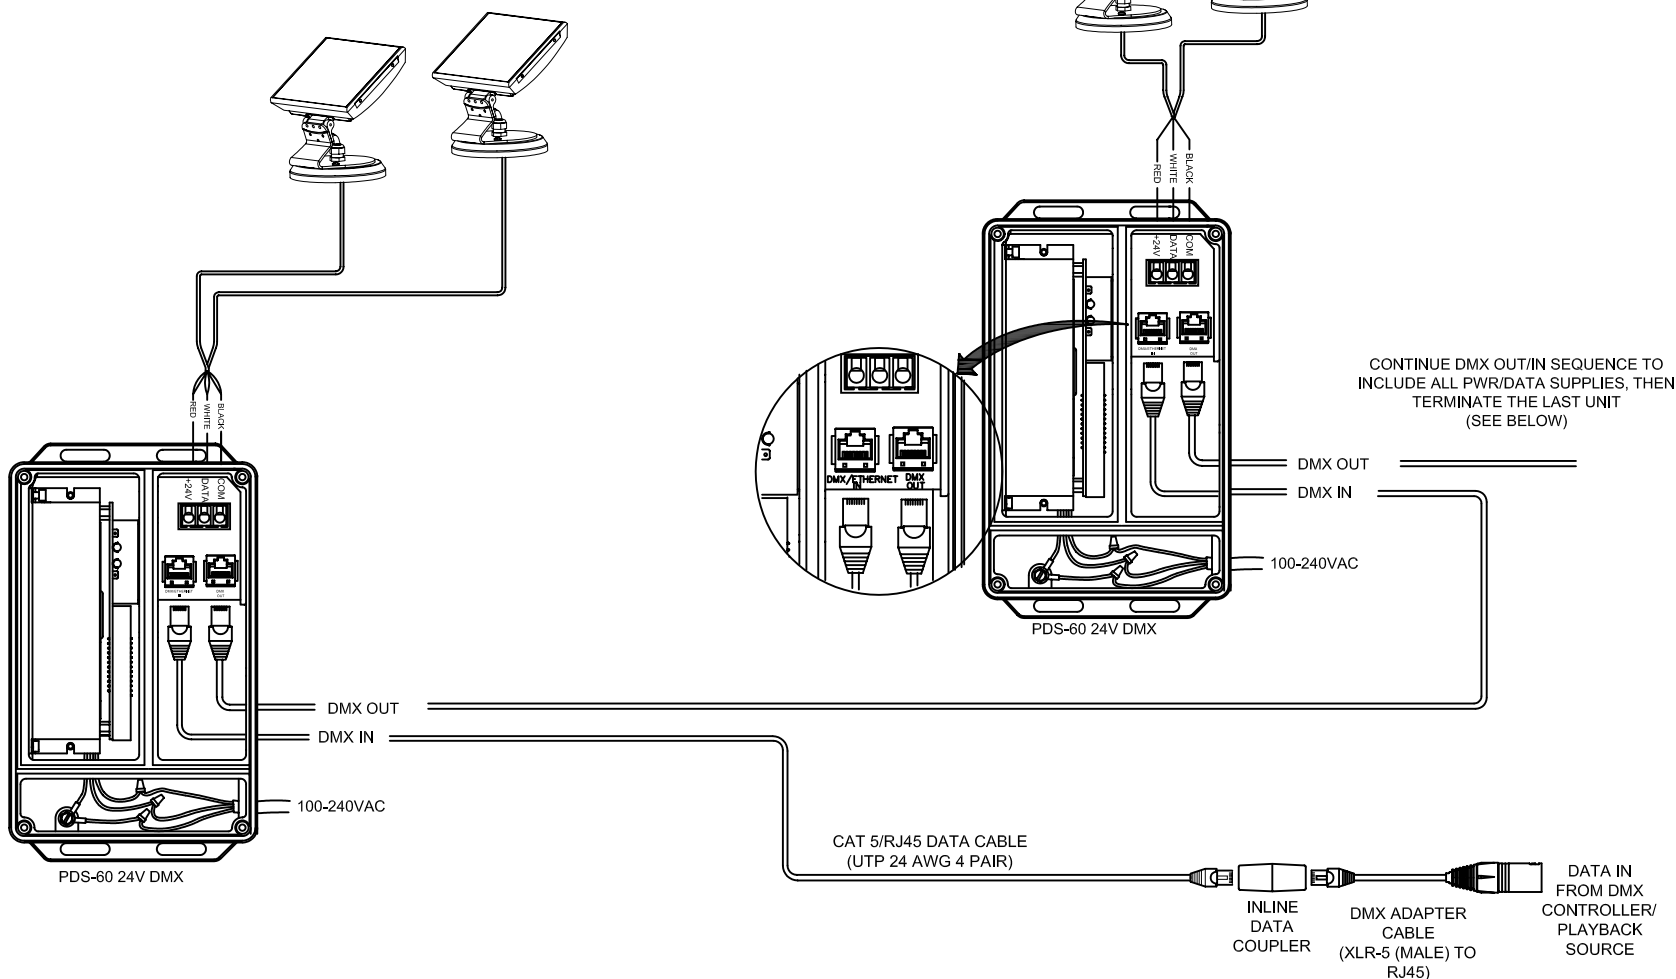

**NOTE:**

- USE A THIRD PARTY DMX REPEATER ON EVERY 32nd PDS UNIT IN A CHAIN, OR WHEN THE TOTAL DMX DATA RUN EXCEEDS 1,000 FEET. REFER TO THE USITT DMX-512 STANDARD FOR MORE INFORMATION.
- MAXIMUM NUMBER OF FIXTURES PER PDS-60: 2

**DATA TERMINATOR**



PLACE IN LAST DMX OUT PORT OF POWER/DATA SUPPLY CHAIN

**CAT-5/RJ45 PIN-OUT**



(VIEW FACING PINS)

- (1) DATA -
- (2) DATA +
- (3) COM



COLOR KINETICS INCORPORATED  
10 MILK STREET, SUITE 1100  
BOSTON, MA 02108  
888 FULL RGB  
617 423 9999  
[WWW.COLORKINETICS.COM](http://WWW.COLORKINETICS.COM)

"FULL SPECTRUM DIGITAL LIGHTING"

**TITLE:**

SYSTEM WIRING DIAGRAM (TYP)

**PRODUCTS:**

CB6 / PDS-60 24V / DMX

**DATE:**

DWG. BY: B.T.

SCALE: NTS

**REV:**

PAGE: 1 OF 1