




COLOR KINETICS
 COLOR KINETICS INCORPORATED
 10 MILK STREET SUITE 1100 BOSTON, MA 02108
 TEL: 1.888.FULL.RGB TEL: 1.617.423.9999 FAX: 1.617.423.9998 WWW.COLORKINETICS.COM

DATA TERMINATOR
 NOTE REQUIRED WITH
 ETHERNET SYSTEMS

DATA CABLES (UTP)
 ACCEPTABLE CABLE TYPES:
 CAT-5/CAT-5e/CAT-6
 STRAIGHT-THROUGH (T568B)

TITLE: SYSTEM WIRING DIAGRAM (TYP)
 PRODUCTS: ICOLOR FLEX SIX/PDS-60ca 12V/LIGHT SYSTEM
 MANAGER/ETHERNET CONTROLLER KEYPAD

DATE: 7-11-2006
 DWG. BY: BHG
 SCALE: NTS
 REV: BHG: 8-3-2007
 PAGE: 1 OF 1

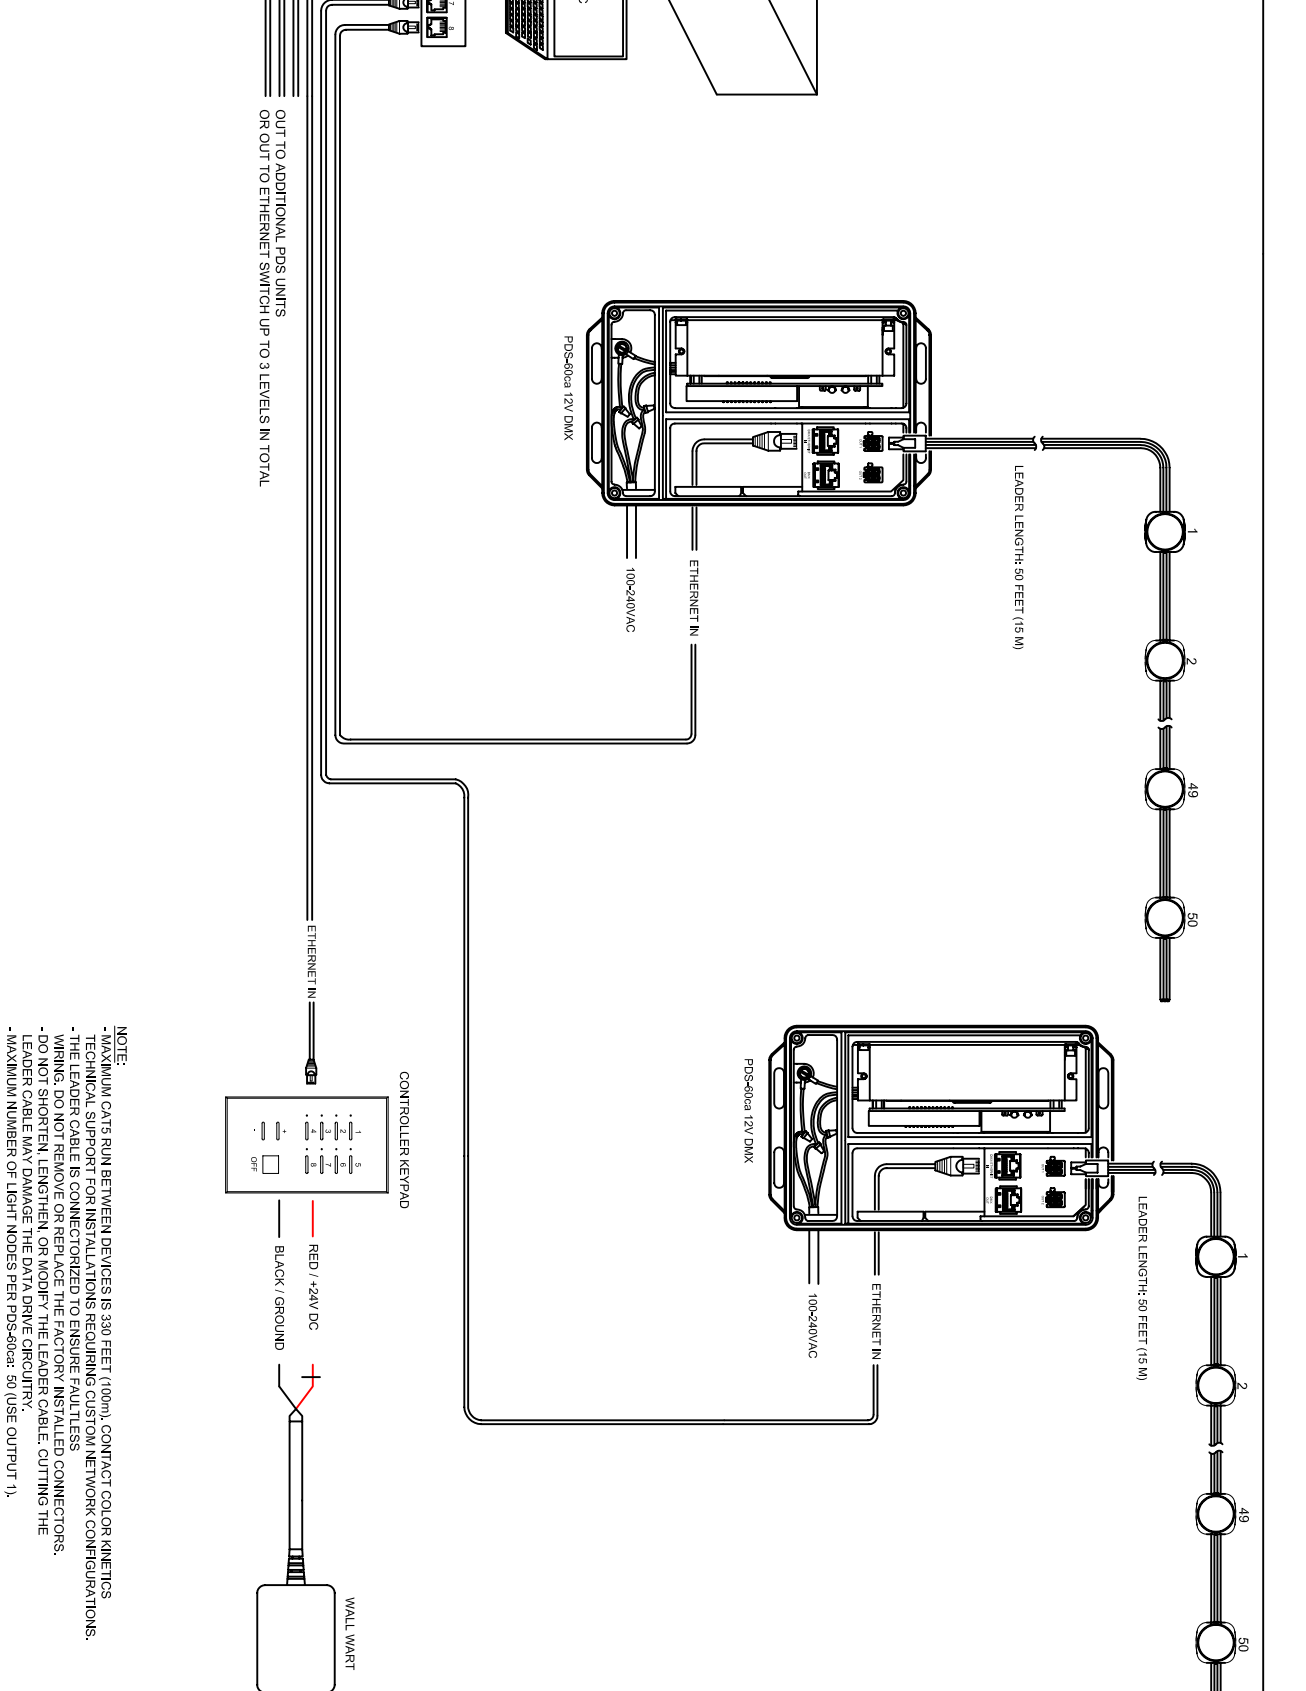

- NOTE:**
- MAXIMUM CAT5 RUN BETWEEN DEVICES IS 330 FEET (100m). CONTACT COLOR KINETICS TECHNICAL SUPPORT FOR INSTALLATIONS REQUIRING CUSTOM NETWORK CONFIGURATIONS.
 - THE LEADER CABLE IS CONNECTORIZED TO ENSURE FAULTLESS WIRING. DO NOT REMOVE OR REPLACE THE FACTORY INSTALLED CONNECTORS.
 - DO NOT SHORTEN, LENGTHEN, OR MODIFY THE LEADER CABLE. CUTTING THE LEADER CABLE MAY DAMAGE THE DATA DRIVE CIRCUITRY.
 - MAXIMUM NUMBER OF LIGHT NODES PER PDS-60ca: 50 (USE OUTPUT 1).