



NOTE: MINIMUM CAT5E RUN BETWEEN DEVICES IS 300 FEET. COLOR KINETICS TECHNICAL SUPPORT FOR INSTALLATIONS REQUIRING CUSTOM NETWORK CABLES AND NETWORK SWITCHES ARE PROVIDED BY OTHERS. CONTACT TECHNICAL SUPPORT FOR FURTHER RECOMMENDATIONS. TECHNICAL SUPPORT FOR FUTURE UPDATES OF FUTURE AND APPEAL COMBINATIONS FOR CUSTOM INSTALLATIONS CONTACT TECHNICAL SUPPORT.

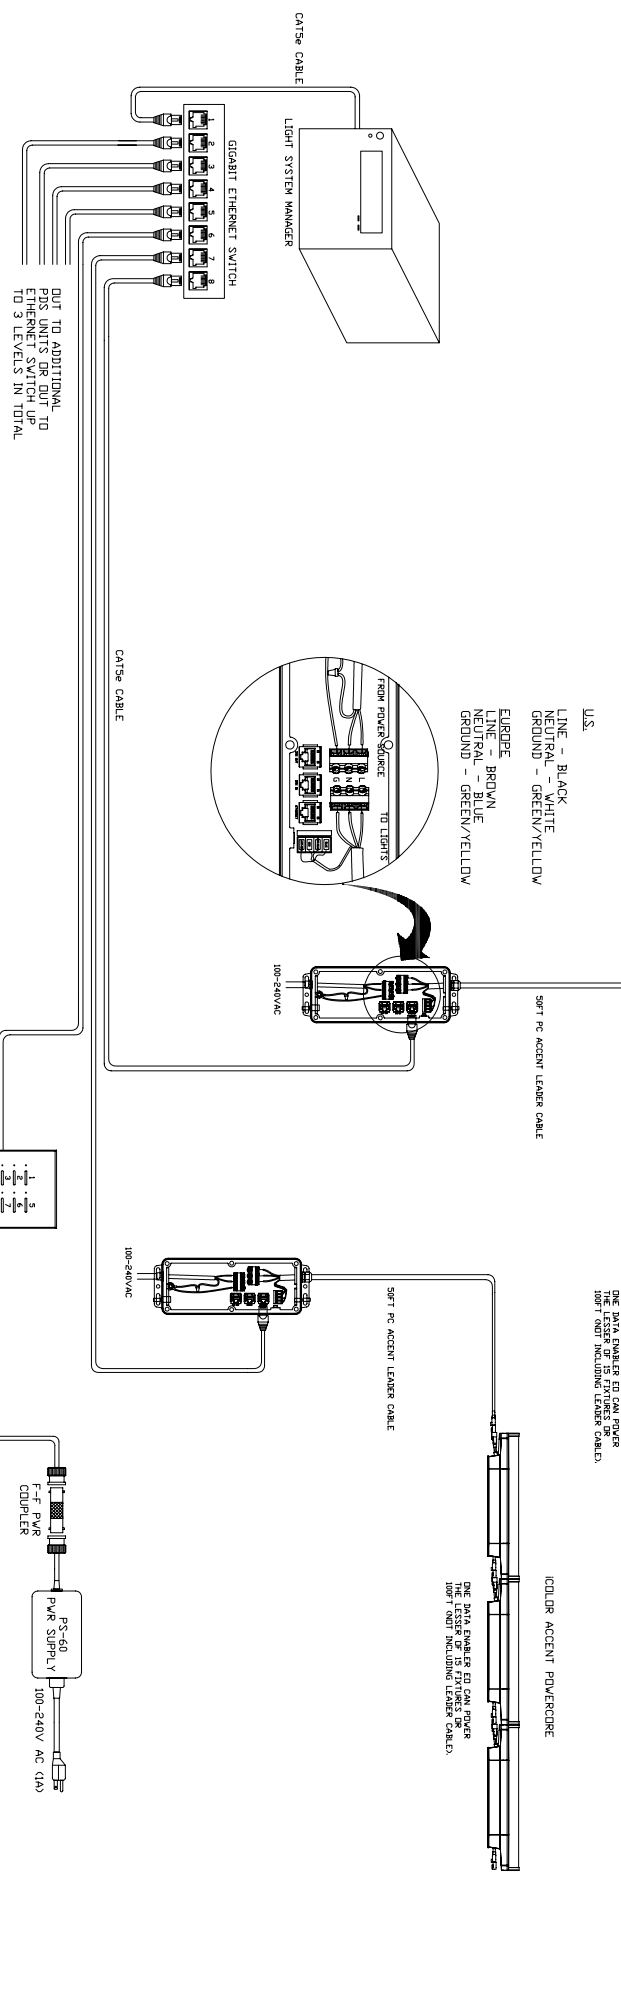



COLOR KINETICS INCORPORATED
 10 MILK STREET, SUITE 1100
 BOSTON, MA 02108
 888 FULL RGB
 617 423 9999
 WWW.COLORKINETICS.COM

ETHERNET CONTROLLER KEYPAD

RED / +24V DC
 BLACK / GROUND

5' FLYING LEAD/BNC
 F-F PWR
 COUPLER
 PS-60
 PWR SUPPLY
 100-240V AC (1A)

TITLE SYSTEM WIRING DIAGRAM (TYP)	DATE: 1-18-2007
PRODUCTS: iCOLOR ACCENT POWERCORE/DATA ENABLER ED/LIGHT SYSTEM MANAGER/ETHERNET KEYPAD/PS-60	DWG BY: BHG
SCALE: NTS	REVI:
PAGE: 1 OF 1	FULL SPECTRUM DIGITAL LIGHTING®