



NOTE:  
 - NEVER USE A DATA TERMINATOR WITH ETHERNET INPUT.  
 - MAXIMUM NUMBER OF LIGHT NODES PER PDS-60ca: 100 (50 PER OUTPUT).  
 - DO NOT SHORTEN OR LENGTHEN LEADER CABLE. CUTTING THE LEADER CABLE WILL DAMAGE THE DATA DRIVE CIRCUITRY.

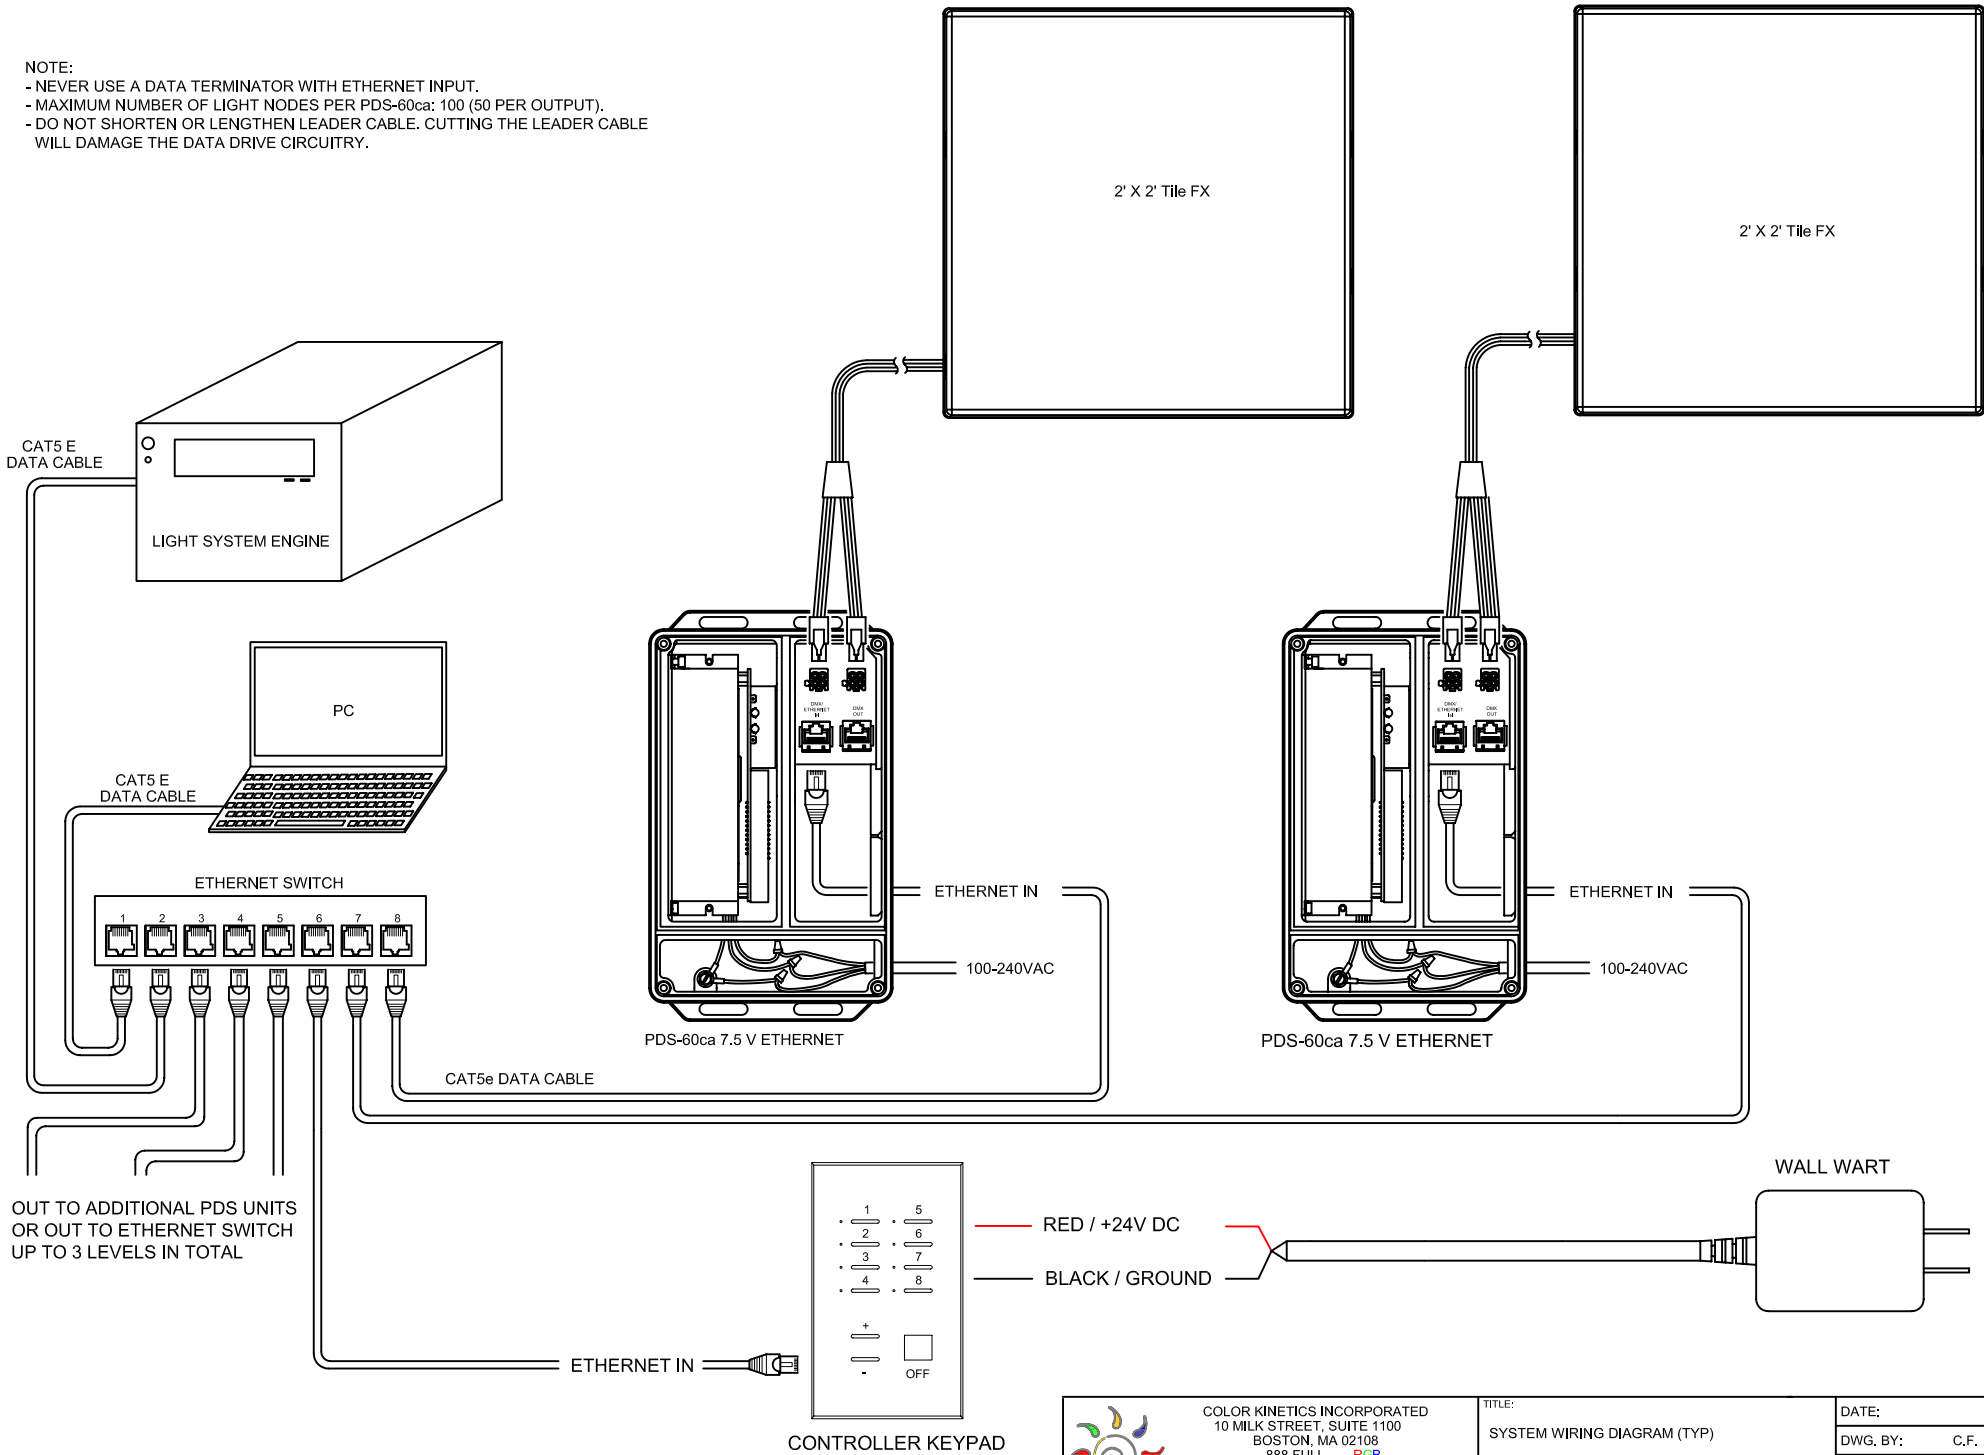

OUT TO ADDITIONAL PDS UNITS  
 OR OUT TO ETHERNET SWITCH  
 UP TO 3 LEVELS IN TOTAL

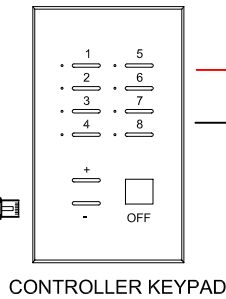

COLOR KINETICS INCORPORATED  
 10 MILK STREET, SUITE 1100  
 BOSTON, MA 02108  
 888 FULL RGB  
 617 423 9999  
 WWW.COLORKINETICS.COM  
 "FULL SPECTRUM DIGITAL LIGHTING"

TITLE:  
 SYSTEM WIRING DIAGRAM (TYP)

PRODUCTS:  
 Tile FX / PDS-60ca 7.5V / LSM / ECK

DATE:  
 DWG. BY: C.F.  
 SCALE: NTS  
 REV:  
 PAGE: 1 OF 1