


COLORBLAST 6 FIXTURE
(MAXIMUM OF 2 PER PDS-60)

COLORBLAST 6 FIXTURE
(MAXIMUM OF 2 PER PDS-60)

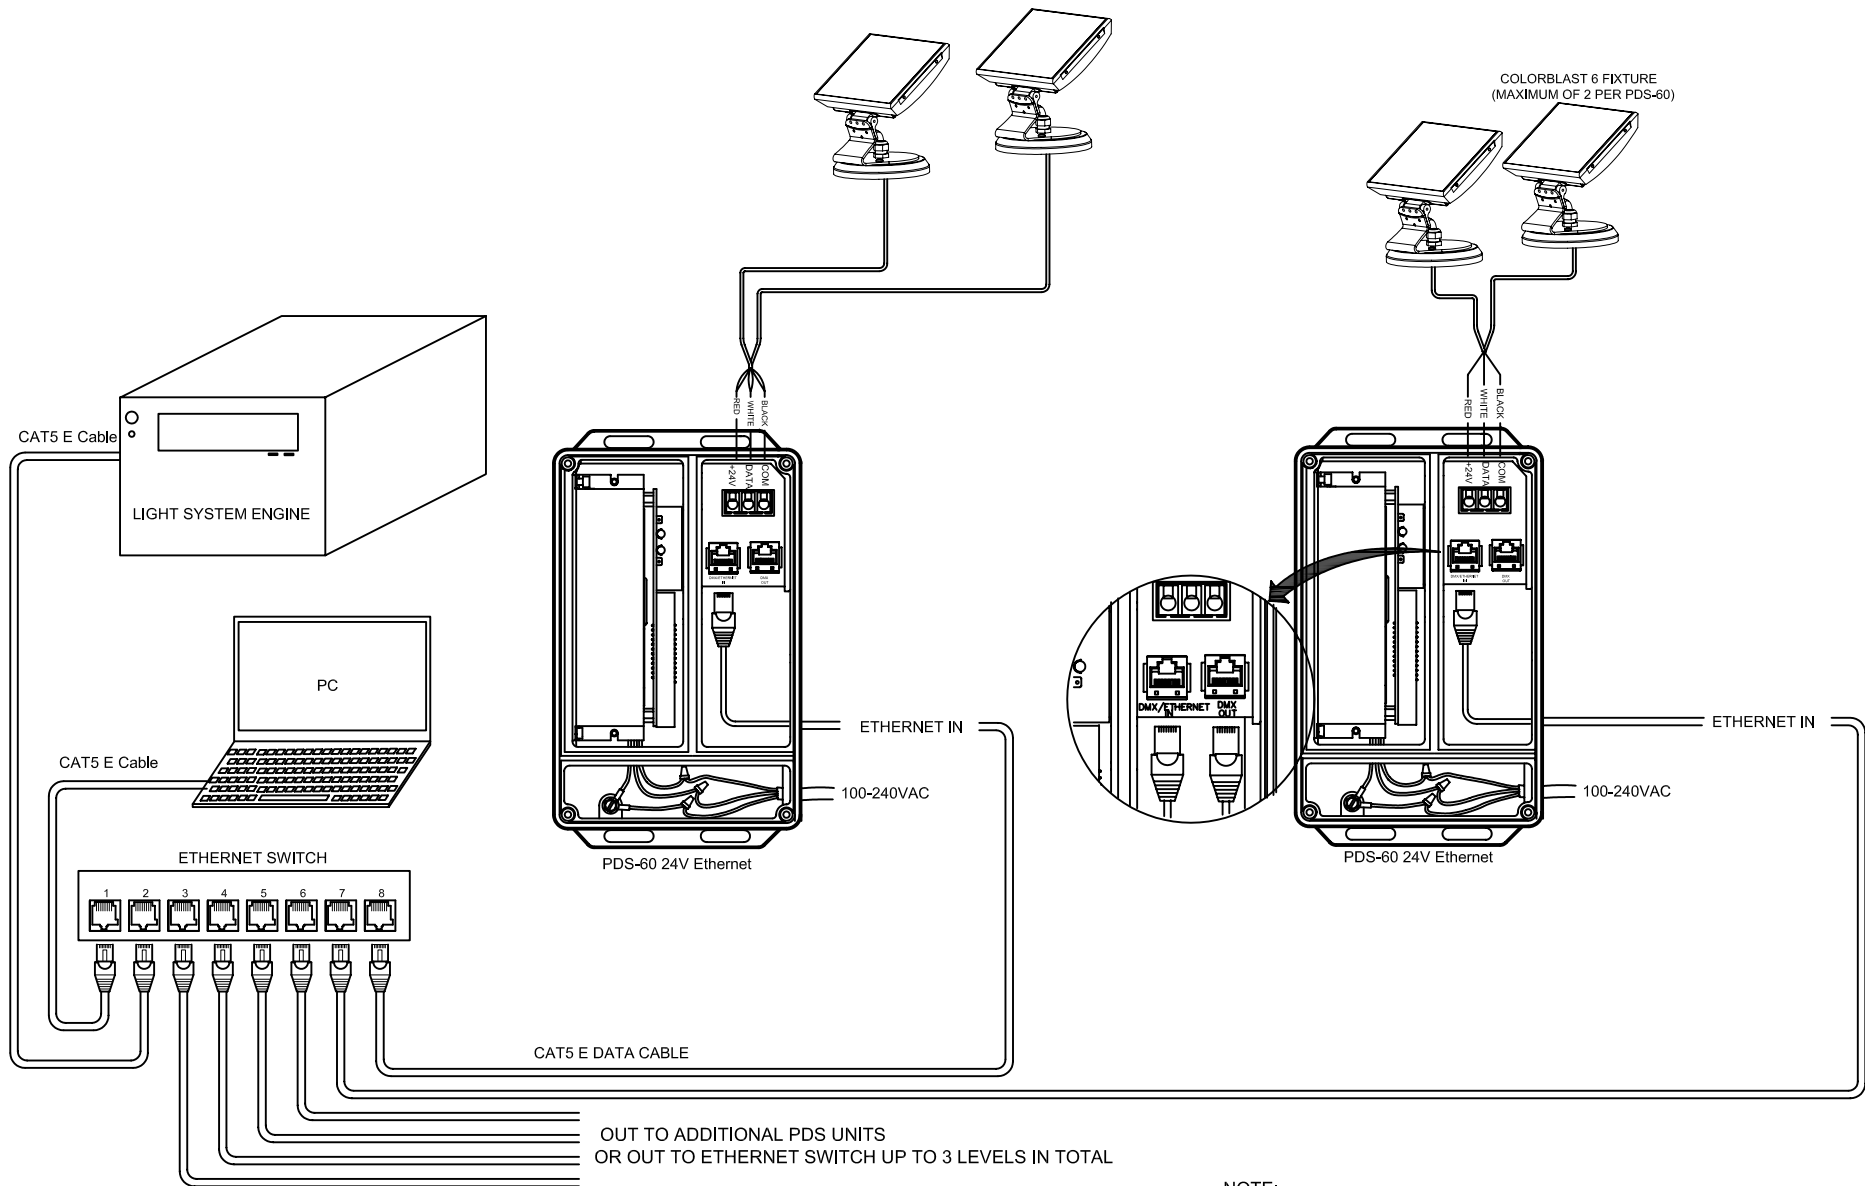

OUT TO ADDITIONAL PDS UNITS
OR OUT TO ETHERNET SWITCH UP TO 3 LEVELS IN TOTAL

NOTE:
- NEVER USE A DATA TERMINATOR WITH ETHERNET INPUT.
- MAXIMUM NUMBER OF FIXTURES PER PDS-60 24V: 2



COLOR KINETICS INCORPORATED
10 MILK STREET, SUITE 1100
BOSTON, MA 02108
888 FULL RGB
617 423 9999
WWW.COLORKINETICS.COM

"FULL SPECTRUM DIGITAL LIGHTING"

TITLE:
SYSTEM WIRING DIAGRAM (TYP)

PRODUCTS:
CB6 / PDS60 24V / LSM

DATE:	
DWG. BY:	B.T.
SCALE:	NTS
REV:	
PAGE:	1 OF 1