


MAXIMUM TOTAL FIXTURE LENGTH: 65FT (19.8m) @ 100VAC, 90FT (27.4m) @ 120VAC, 160FT (48.7m) @ 240VAC . 175FT(53.3m) MAXIMUM SINGLE RUN - 400FT (122m) MAXIMUM TOTAL CABLE RUN PER DATA ENABLER

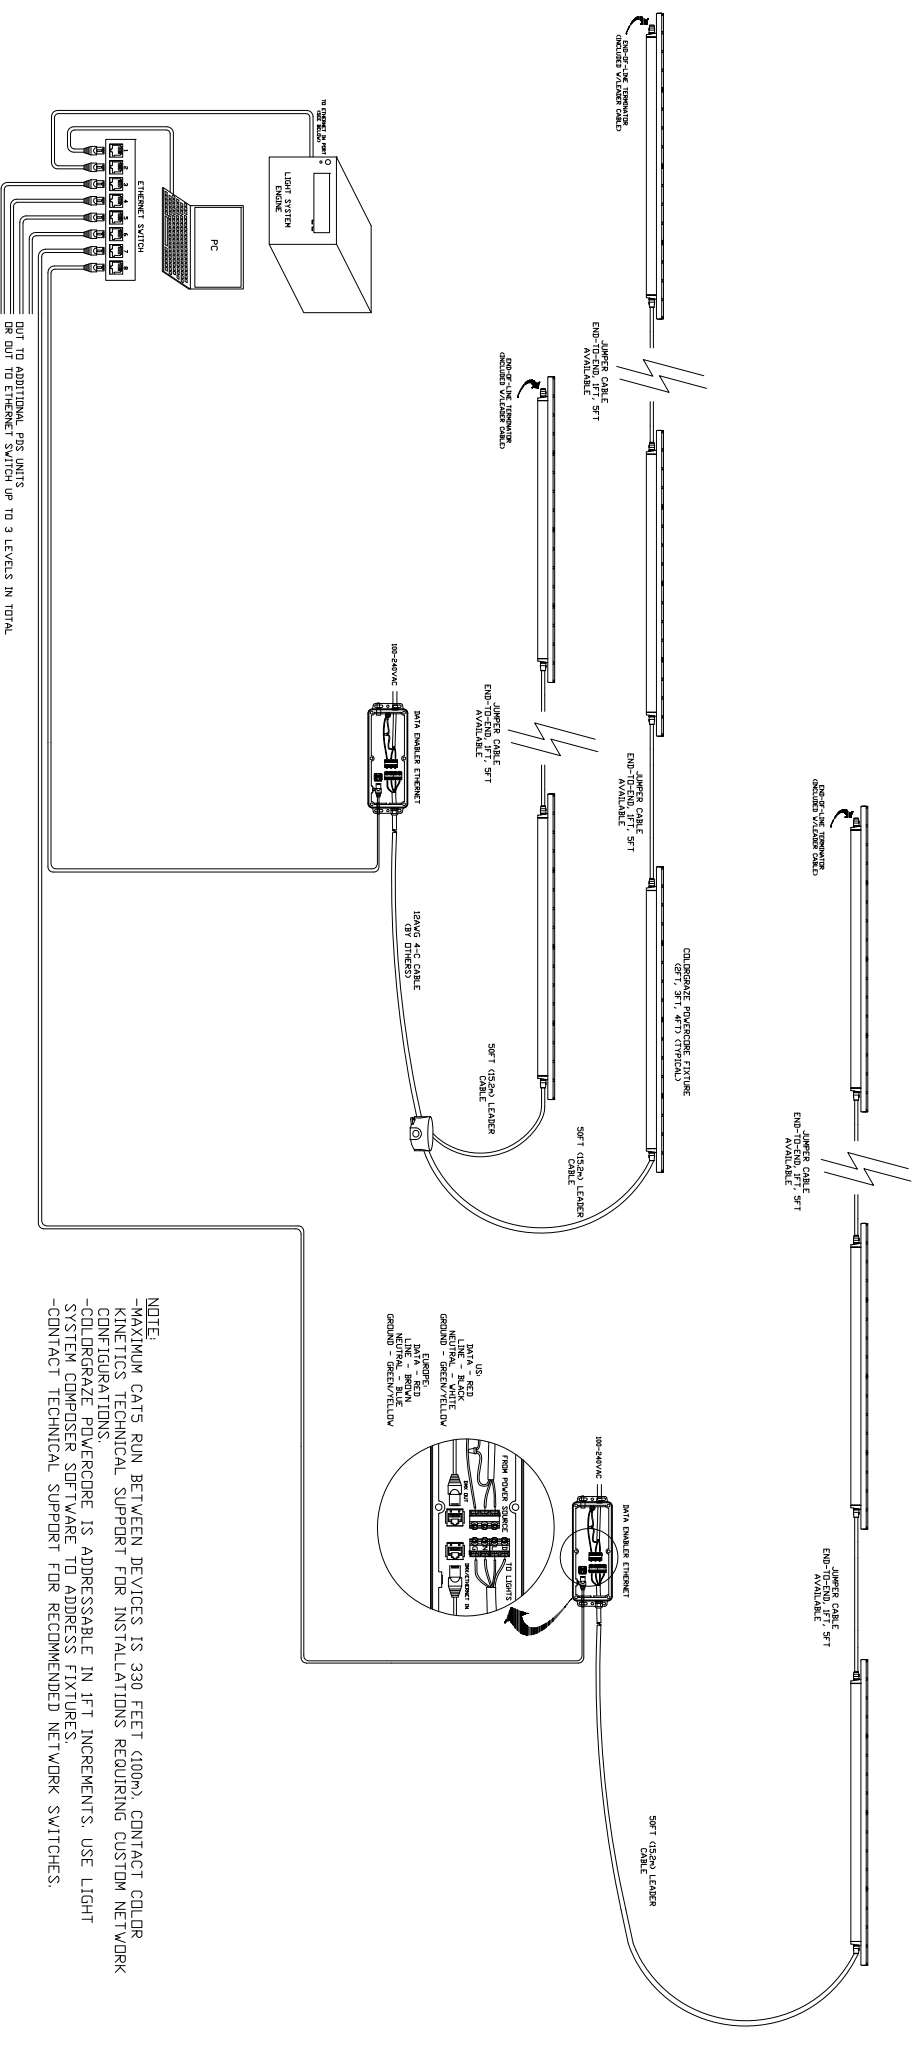

NOTE:
 -MAXIMUM CAT5 RUN BETWEEN DEVICES IS 330 FEET (100m). CONTACT COLDR KINETICS TECHNICAL SUPPORT FOR INSTALLATIONS REQUIRING CUSTOM NETWORK CONFIGURATIONS.
 -CALORGRAZE POWERCORE IS ADDRESSABLE IN 1FT INCREMENTS. USE LIGHT SYSTEM COMPUSER SOFTWARE TO ADDRESS FIXTURES.
 -CONTACT TECHNICAL SUPPORT FOR RECOMMENDED NETWORK SWITCHES.

Copyright © 2008 Philips, shall-state lighting solutions.
 Philips Lighting Company, The CX Logo, Color Kinetics,
 Kinetics, Cat5, Cat5e, Cat6, Cat6e, Color Kinetics, and
 the Color Kinetics logo are either registered trademarks, or
 trademarks of Philips Lighting Company. All other marks are
 either registered trademarks or trademarks of Philips Lighting
 Company or its subsidiaries, or are the marks of Philips Lighting
 Company's licensors. All other marks are the marks of their
 respective owners. All rights reserved. Philips Lighting
 Company, 7650 Central Expressway, Fremont, CA 94558-1699

DATA TERMINATOR
 NOT REQUIRED WITH
 ETHERNET SYSTEMS

DATA CABLES (UTP)
 ACCEPTABLE CABLE
 TYPES:
 CAT-5/CAT-5e/CAT-6
 STRAIGHT-THROUGH
 (156889)

TITLE: SYSTEM WIRING DIAGRAM - TYPICAL

PRODUCTS: COLORGRAZE POWERCORE/DATA ENABLER/
 LIGHT SYSTEM MANAGER

DATE: 12-1-2008
 DWG. BY: BHG
 SCALE: NTS
 REV: 1 OF 1

