


C-SPLASH 2 FIXTURES
(MAX. 6 PER PDS-150e)

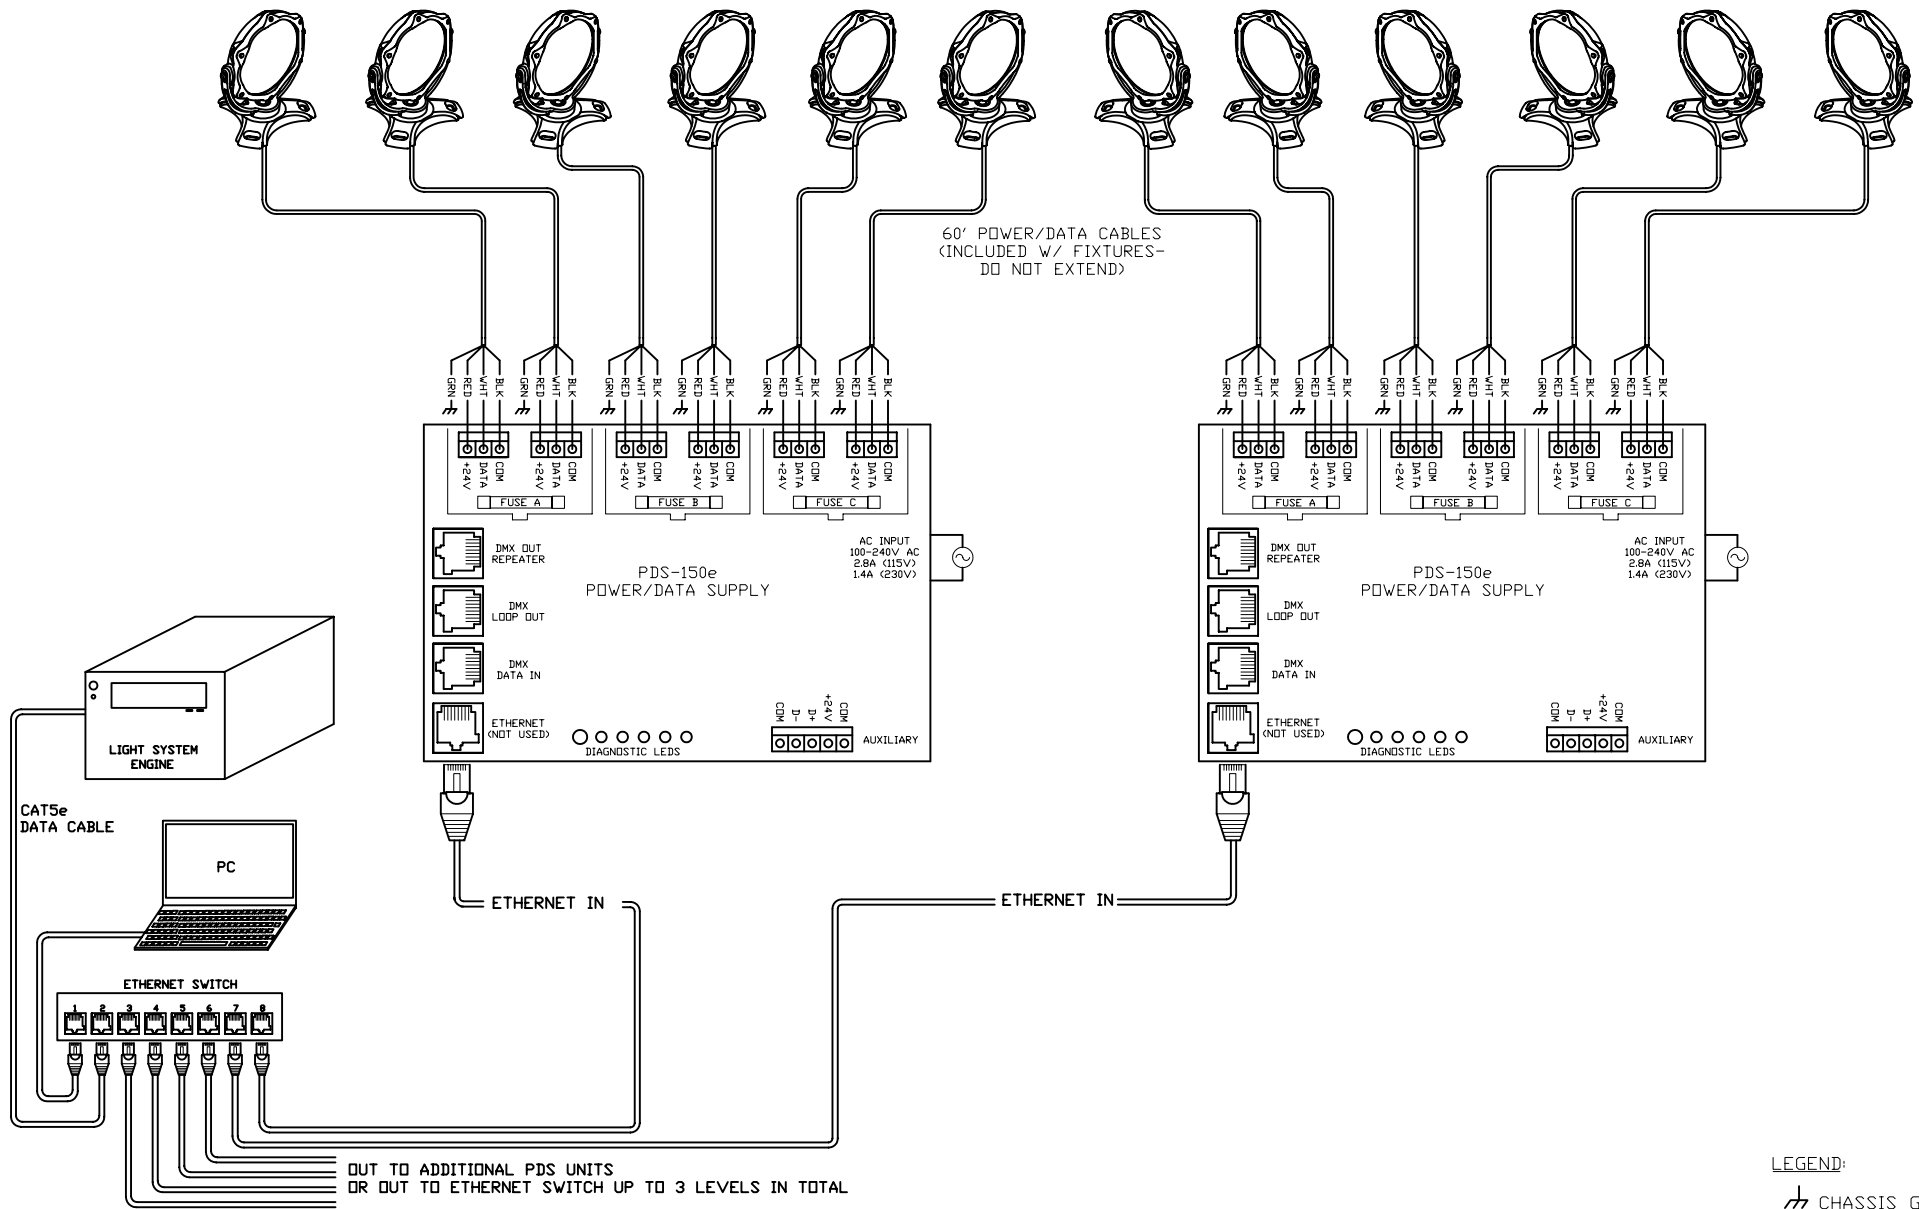

LEGEND:

⏏ CHASSIS GROUND

⏚ AC SOURCE



COLOR KINETICS INCORPORATED
10 MILK STREET, SUITE 1100
BOSTON, MA 02108
888 FULL RGB
617 423 9999
WWW.COLORKINETICS.COM

"FULL SPECTRUM DIGITAL LIGHTING"

TITLE:
SYSTEM WIRING DIAGRAM (TYP)

PRODUCTS:
CSPLASH 2/PDS-150e/LSM

DATE:
DWG. BY: BS
SCALE: NTS
REV:
PAGE: 1 OF 1