


- NOTE:
- NEVER USE A DATA TERMINATOR WITH ETHERNET INPUT.
 - MAXIMUM NUMBER OF FIXTURES PER PDS-60 24V: 2

C-SPLASH 2 FIXTURE (MAXIMUM OF 2 PER PDS-60)

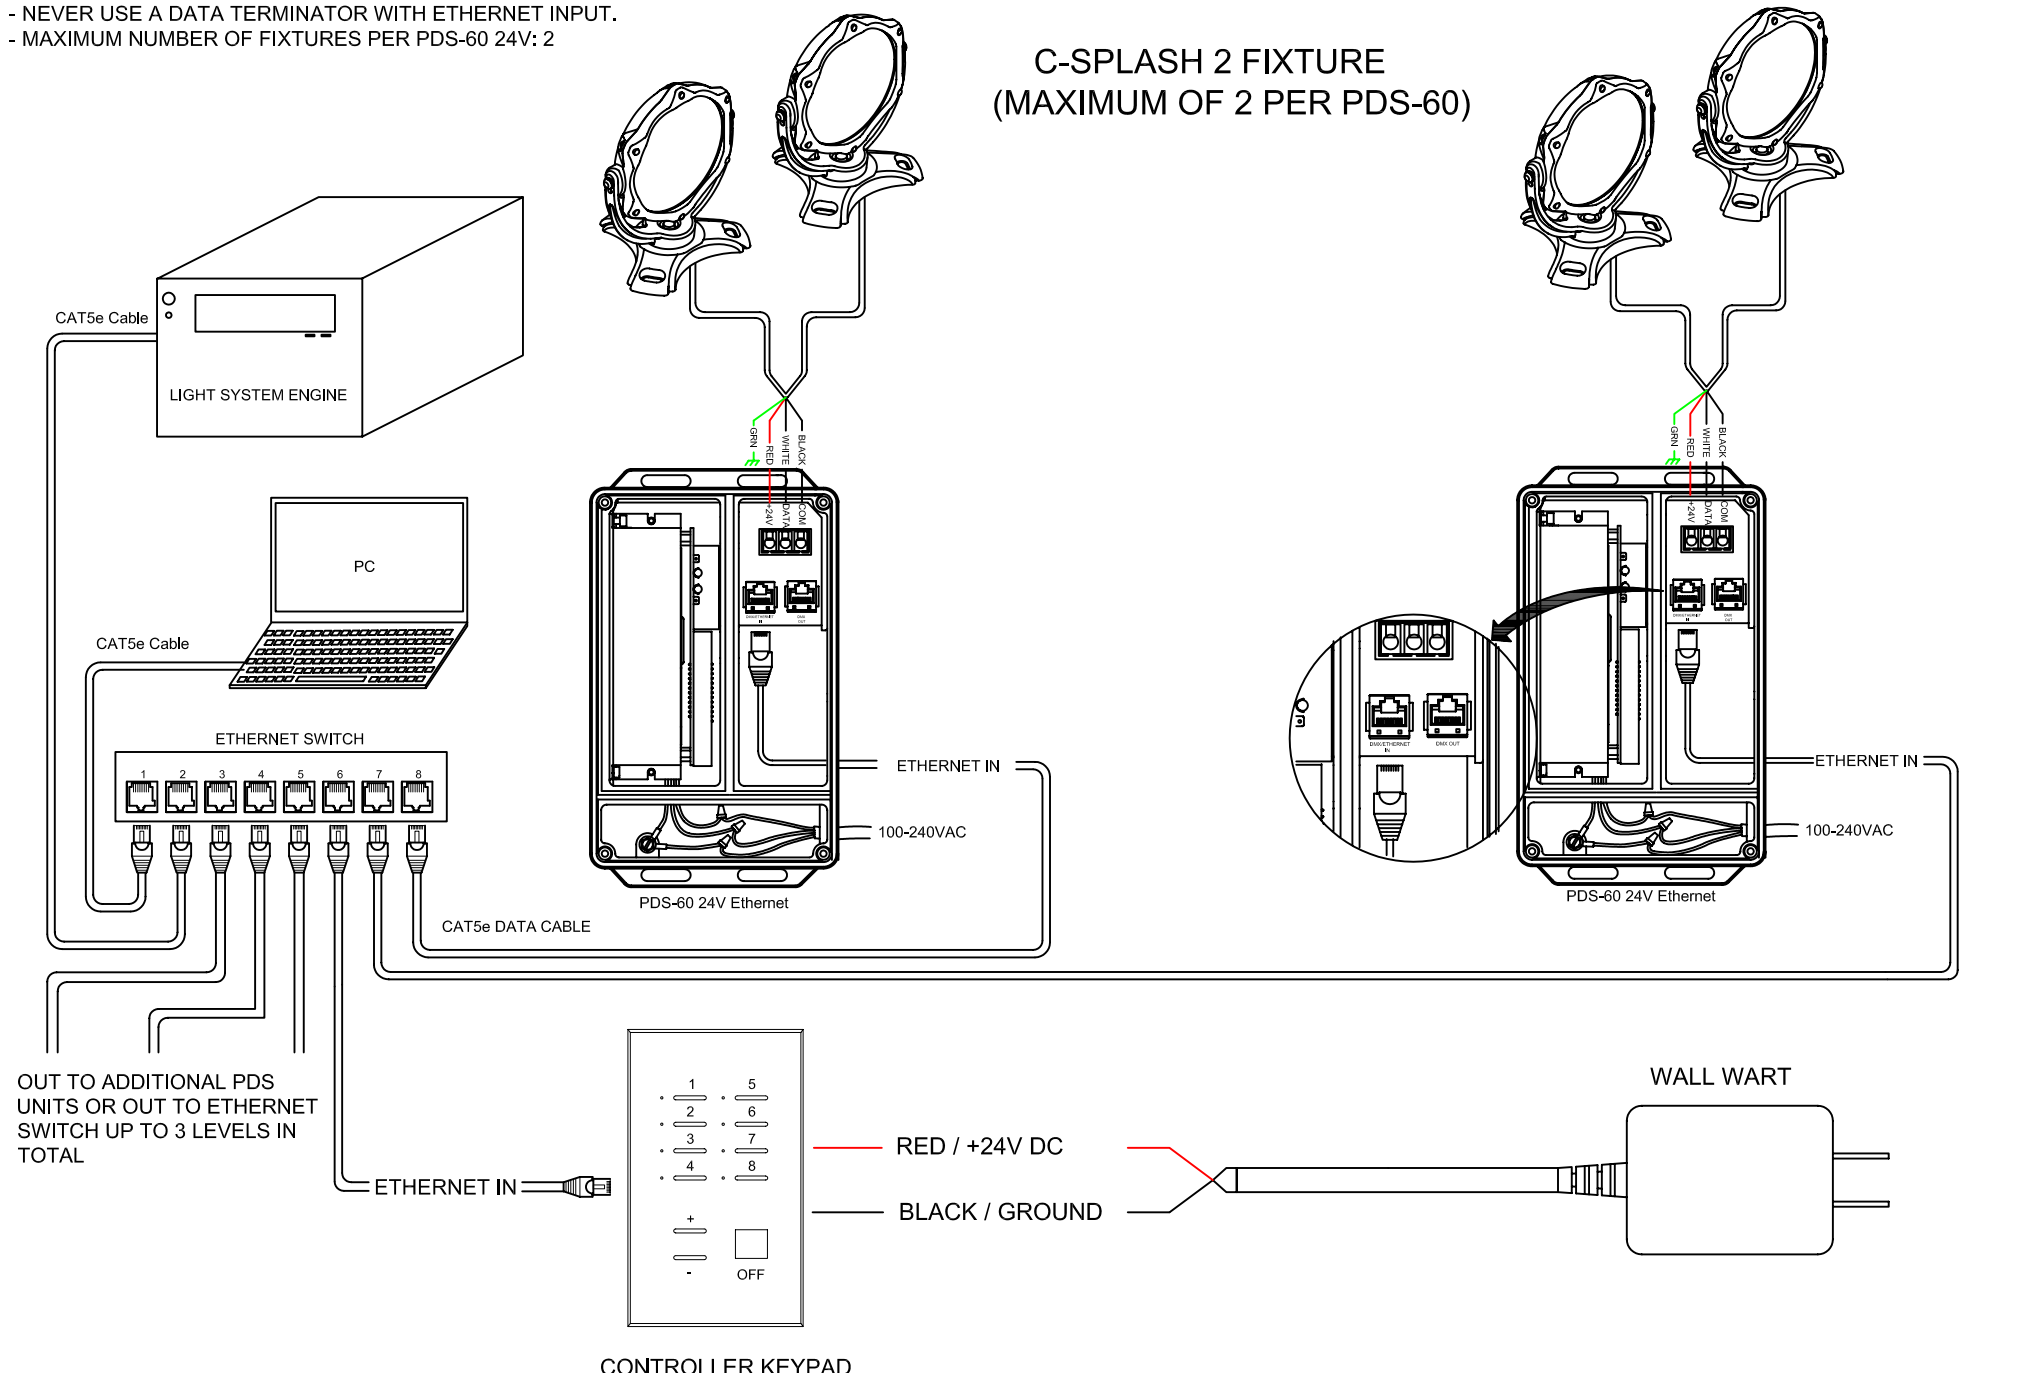

OUT TO ADDITIONAL PDS
UNITS OR OUT TO ETHERNET
SWITCH UP TO 3 LEVELS IN
TOTAL

LEGEND:
 CHASSIS GROUND

<p>COLOR KINETICS INCORPORATED 10 MILK STREET, SUITE 1100 BOSTON, MA 02108 888 FULL RGB 617 423 9999 WWW.COLORKINETICS.COM "FULL SPECTRUM DIGITAL LIGHTING"</p>	TITLE: SYSTEM WIRING DIAGRAM (TYP)	DATE:
	PRODUCTS: CS2 / PDS60 24V / LSM / ECK	DWG. BY: B.T.
	SCALE: NTS	REV:
	PAGE: 1 OF 1	