


MAXIMUM NUMBER OF ICOLOR COVE EC FIXTURES PER PDS-60ca = 30 FIXTURES

NOTE:

- NEVER USE A DATA TERMINATOR WITH ETHERNET INPUT.
- MAXIMUM NUMBER OF LIGHT NODES PER PDS-60ca 24V: 30 (ALL ON OUTPUT 1 OR DIVIDED BETWEEN OUTPUTS 1 AND 2).
- DO NOT SHORTEN OR LENGTHEN LEADER CABLE. CUTTING THE LEADER CABLE WILL DAMAGE THE DATA DRIVE CIRCUITRY.
- WHEN USING 1-FT JUMPER CABLES BETWEEN EACH FIXTURE, LIMIT THE MAX. NUMBER OF FIXTURES PER PDS-60ca 24V TO 19 WHEN ALL RUN ON OUTPUT 1 AND 30 WHEN DIVIDED BETWEEN OUTPUTS 1 AND 2. NEVER MORE THAN 19 ON A SINGLE RUN.

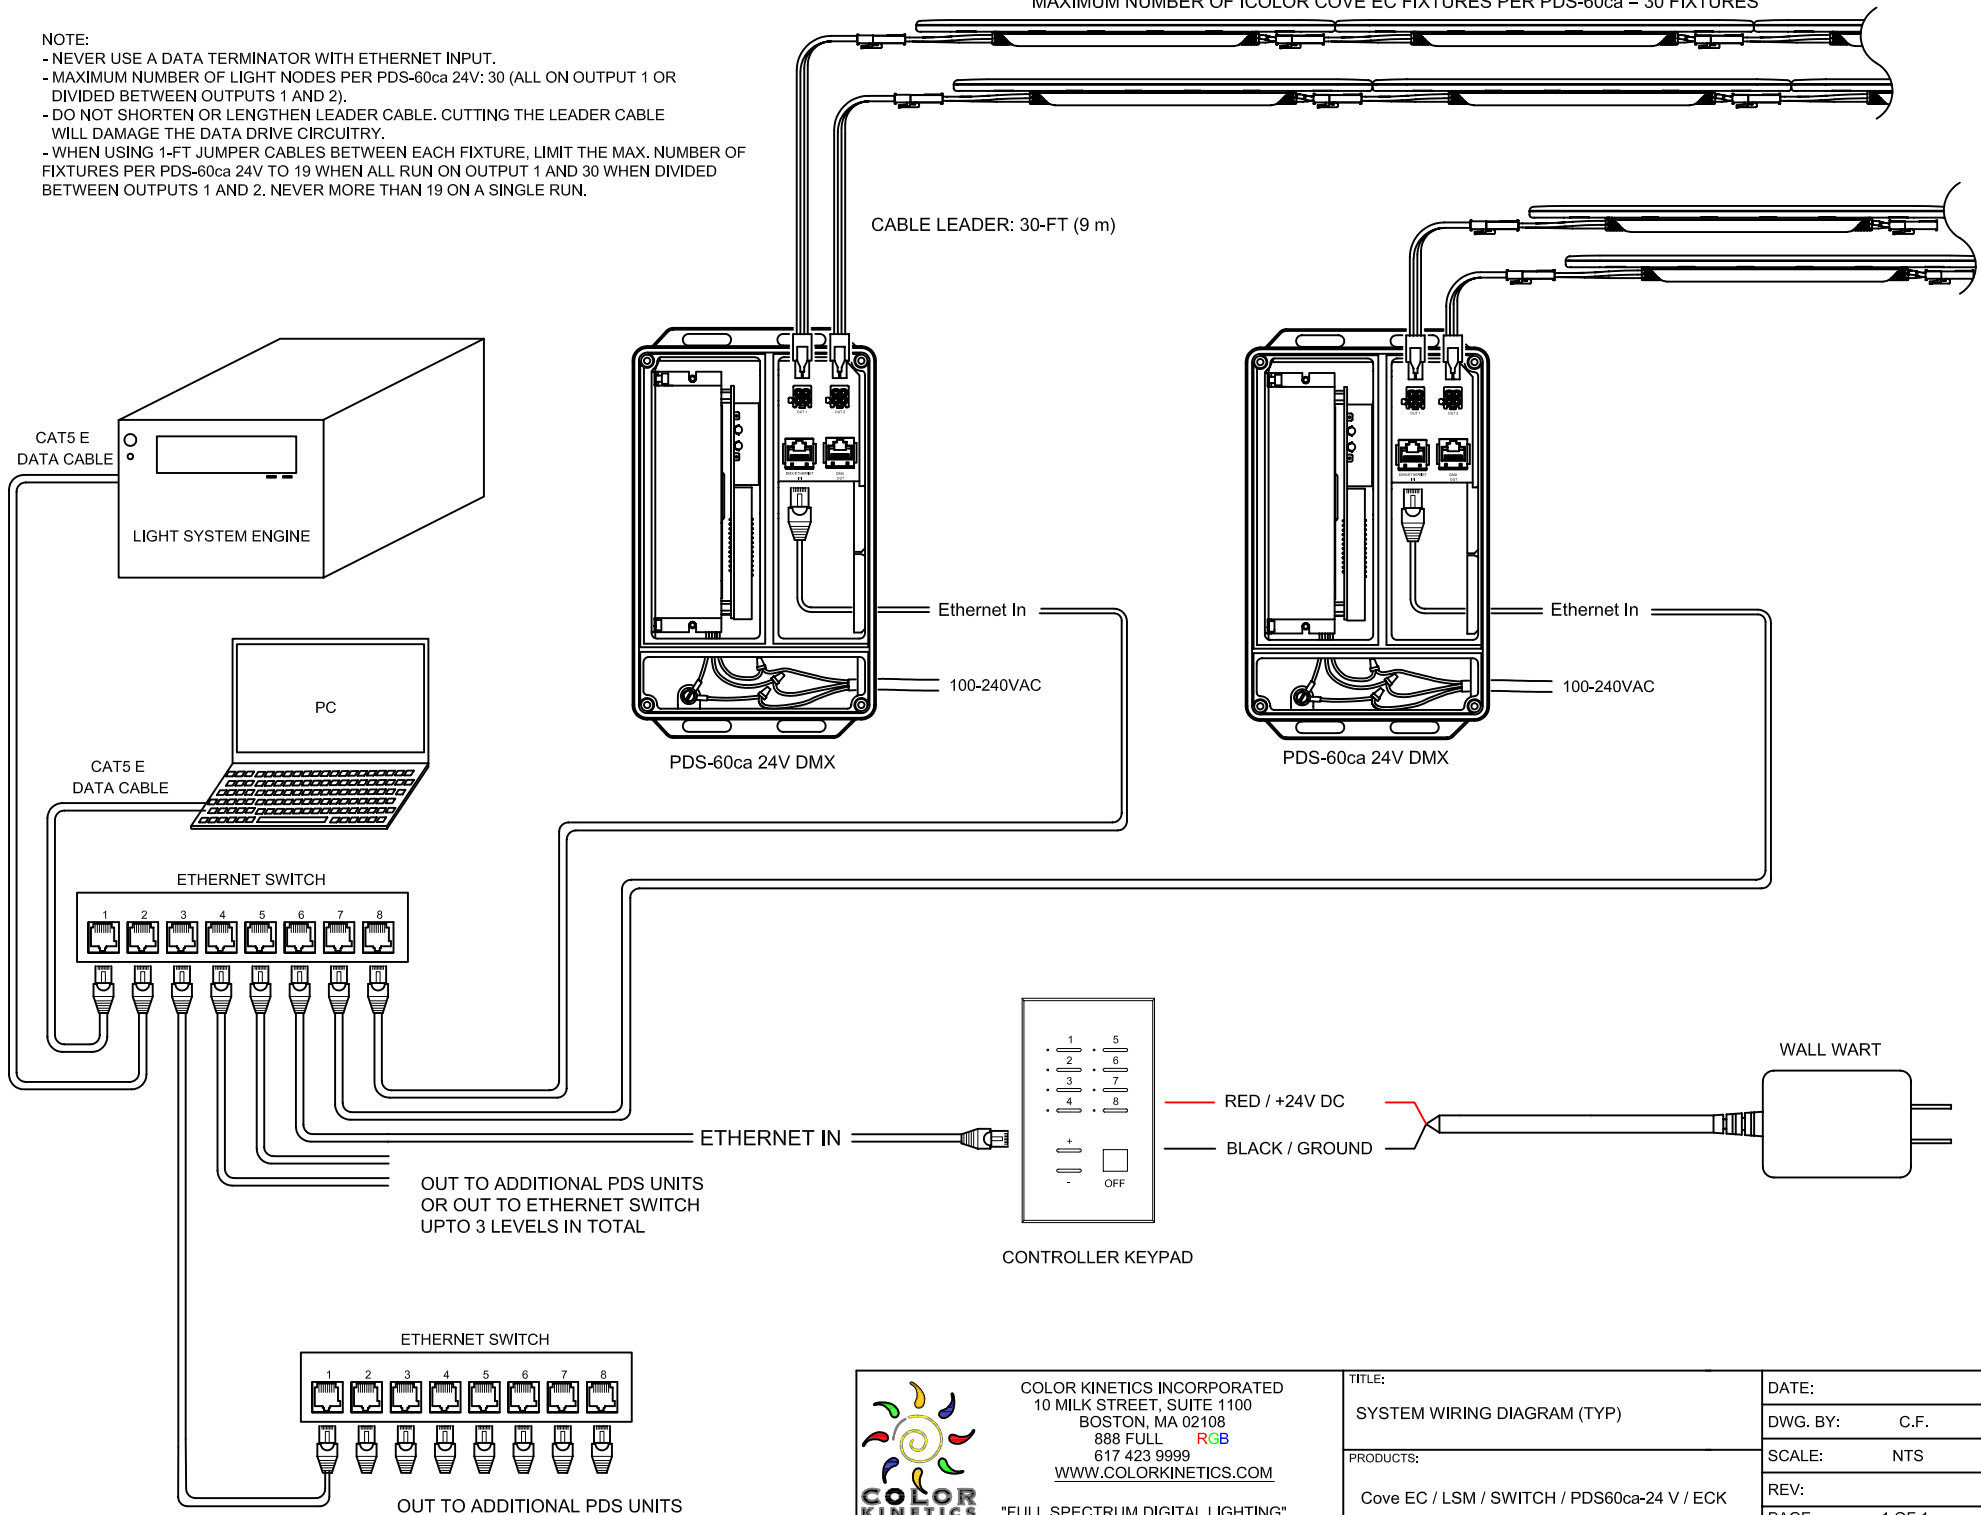

COLOR KINETICS INCORPORATED
 10 MILK STREET, SUITE 1100
 BOSTON, MA 02108
 888 FULL RGB
 617 423 9999
WWW.COLORKINETICS.COM

"FULL SPECTRUM DIGITAL LIGHTING"

TITLE:	SYSTEM WIRING DIAGRAM (TYP)
PRODUCTS:	Cove EC / LSM / SWITCH / PDS60ca-24 V / ECK

DATE:	
DWG. BY:	C.F.
SCALE:	NTS
REV:	
PAGE:	1 OF 1