


DLE R-101
(MAX. 6 PER PDS-150e)

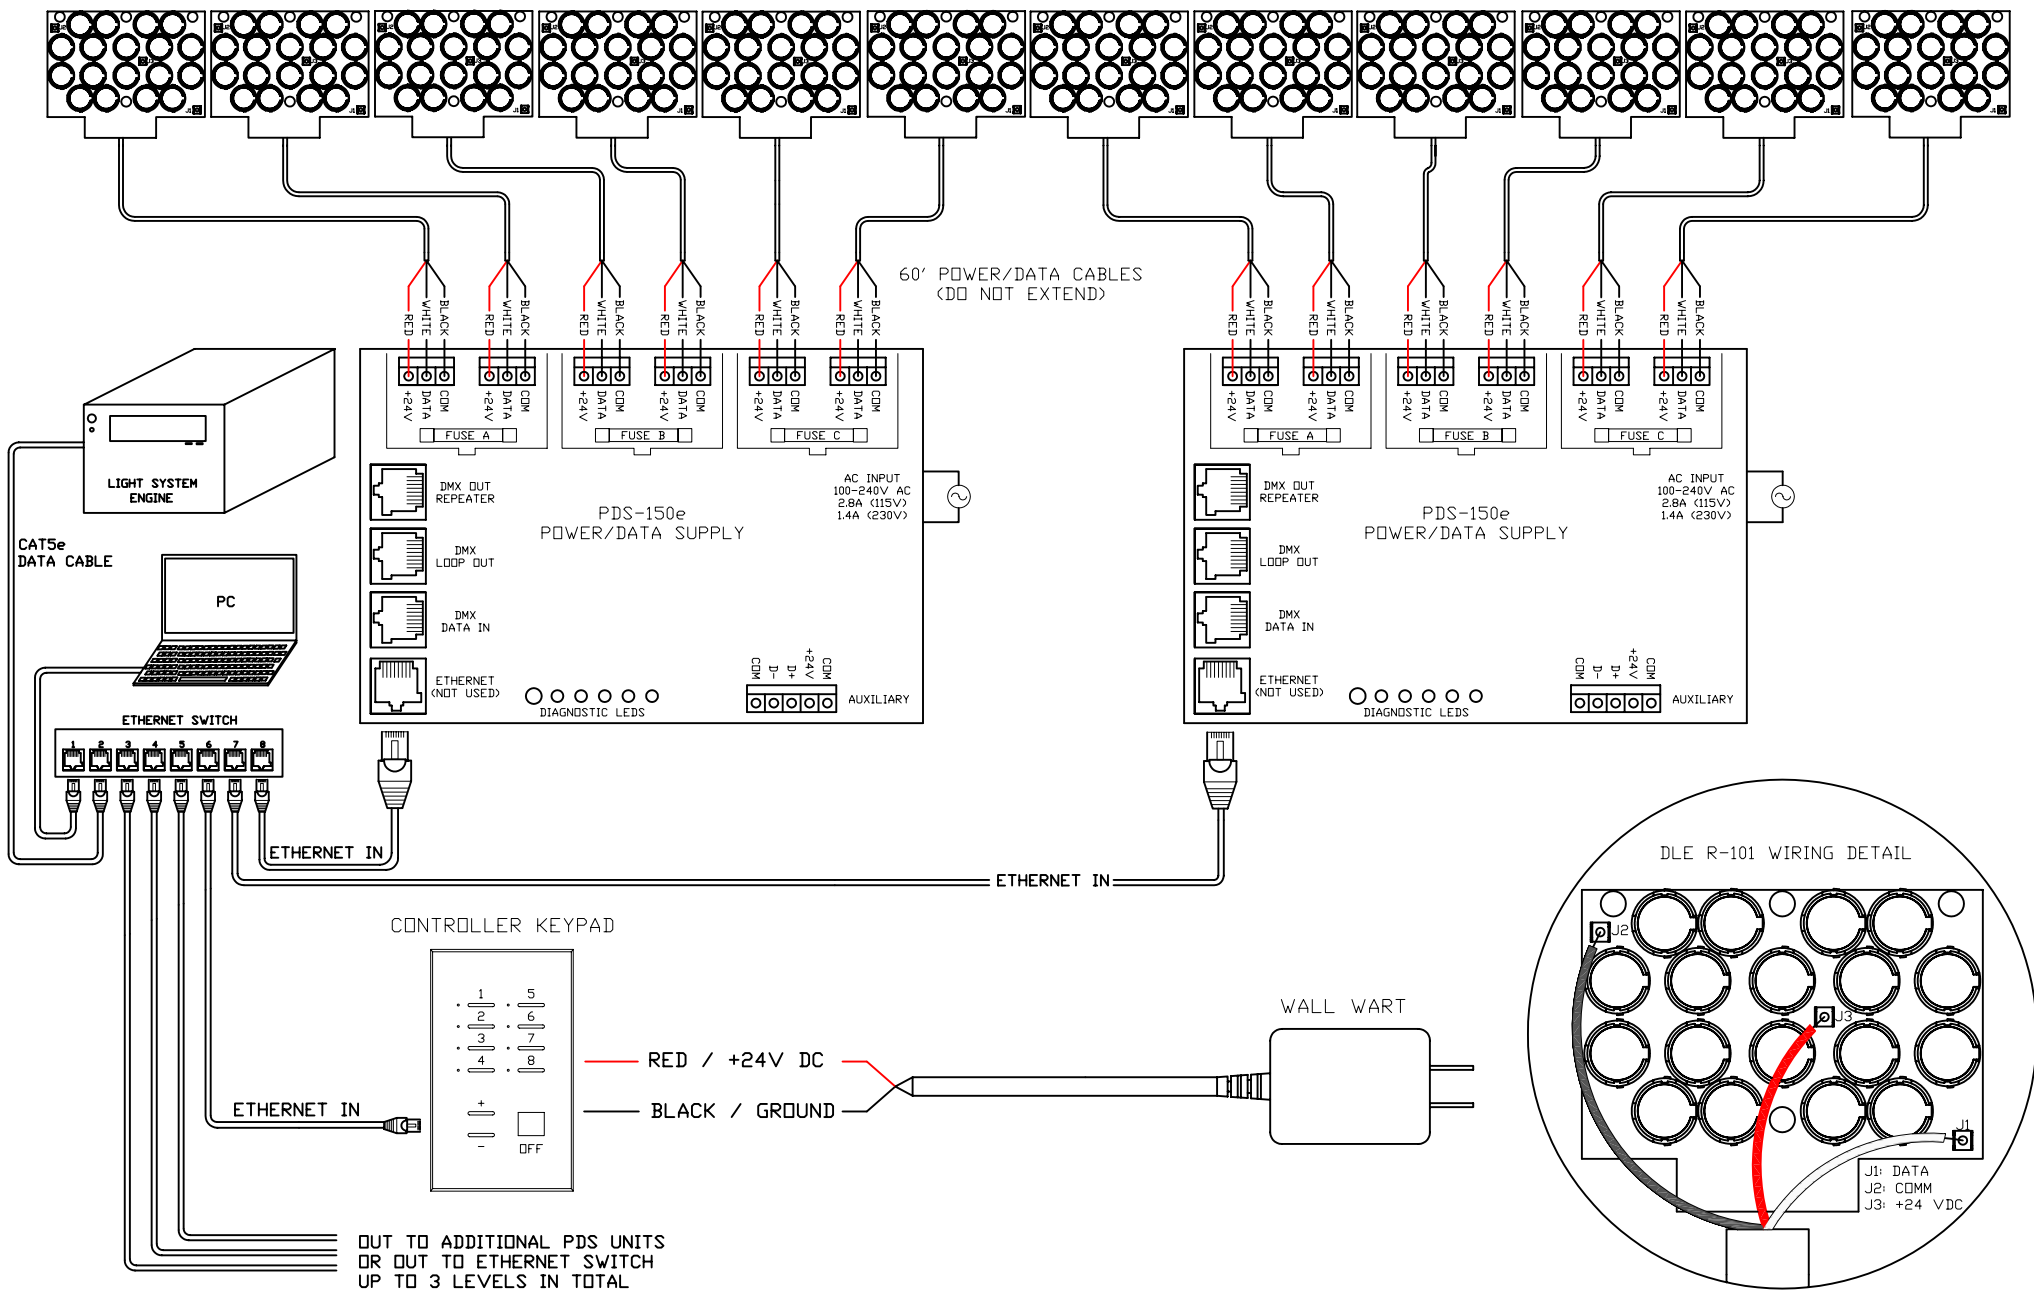

OUT TO ADDITIONAL PDS UNITS
OR OUT TO ETHERNET SWITCH
UP TO 3 LEVELS IN TOTAL

COLOR KINETICS INCORPORATED
10 MILK STREET, SUITE 1100
BOSTON, MA 02108
888 FULL RGB
617 423 9999
WWW.COLORKINETICS.COM
"FULL SPECTRUM DIGITAL LIGHTING"

TITLE:	SYSTEM WIRING DIAGRAM (TYP)
PRODUCTS:	DLE R-101/PDS-150e/LSM/ECK

DATE:	
DWG. BY:	TC
SCALE:	NTS
REV:	
PAGE:	1 OF 1