


MAXIMUM NUMBER OF FIXTURES PER PDS-60ca 24V: 20 (ALL ON OUTPUT 1 OR DIVIDED BETWEEN OUTPUTS 1 AND 2).

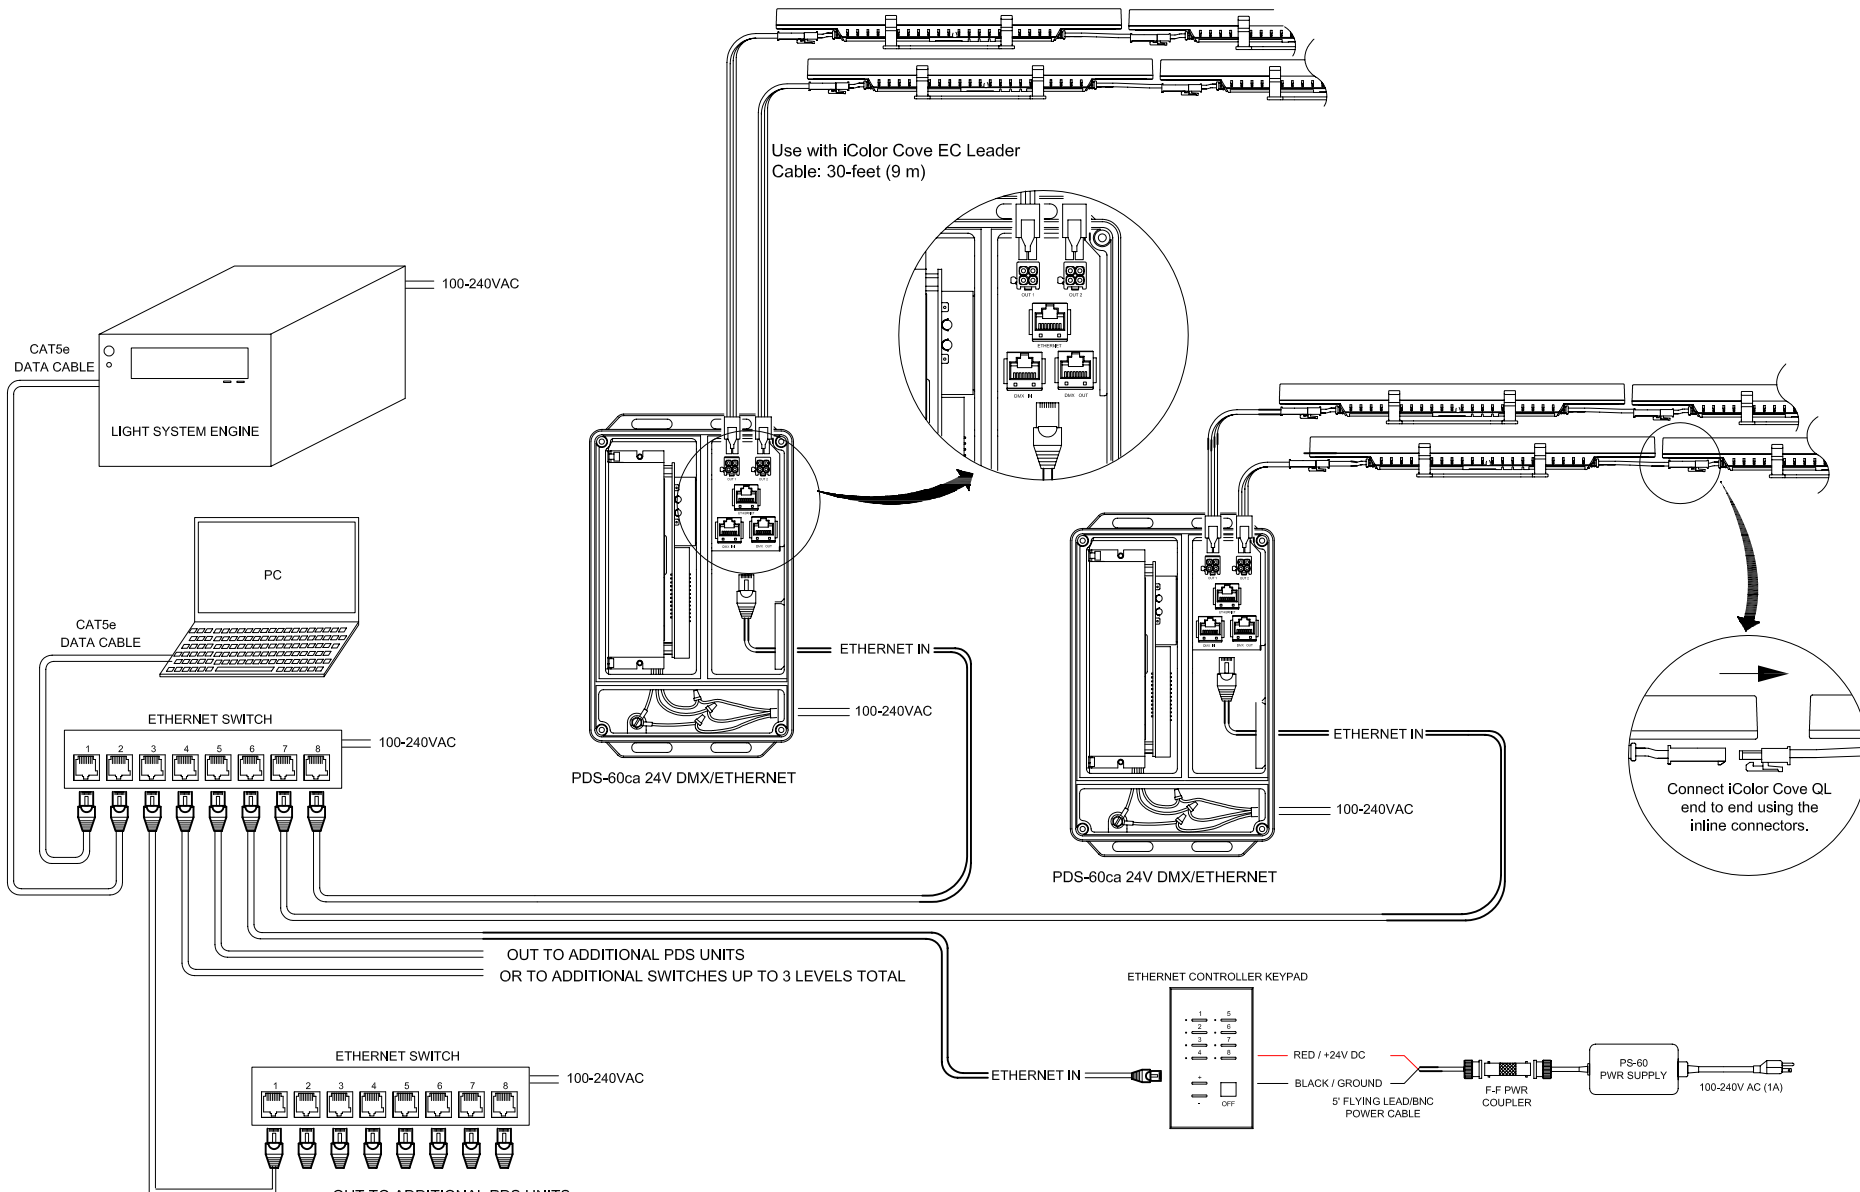

- NOTE:**
- MAXIMUM CAT5 RUN BETWEEN DEVICES IS 330 FEET (100m). CONTACT COLOR KINETICS TECHNICAL SUPPORT FOR INSTALLATIONS REQUIRING CUSTOM NETWORK CONFIGURATIONS.
 - THE LEADER CABLE IS CONNECTORIZED TO ENSURE FAULTLESS WIRING. DO NOT REMOVE OR REPLACE THE FACTORY INSTALLED CONNECTORS.
 - DO NOT SHORTEN, LENGTHEN, OR MODIFY THE LEADER CABLE. CUTTING THE LEADER CABLE MAY DAMAGE THE DATA DRIVE CIRCUITRY.
 - ETHERNET SWITCHES BY OTHERS. CONTACT TECHNICAL SUPPORT FOR RECOMMENDATIONS.



COPYRIGHT © 2007 PHILIPS SOLID-STATE LIGHTING SOLUTIONS. ALL RIGHTS RESERVED. CHROMACORE, CHROMASC, CK, THE CK LOGO, COLOR KINETICS, THE COLOR KINETICS LOGO, COLOR KINETICS THE LEADER IN INTELLIGENT LIGHT, COLORBLAST, COLORBLAZE, COLORBURST, COLORCAST, COLORPLAY, COLORSCAPE, DIMAND, DIRECT LIGHT, ESSENTIALWHITE, iVX, iCOLOR, iCOLOR CORE, INTELLIBRITE, iV, iPLAYER, LIGHT WITHOUT LIMITS, OPTIBIN, POWERCORE, QUICKPLAY, SAUCE, THE SAUCE LOGO, AND SMARTJUICE ARE EITHER REGISTERED TRADEMARKS OR TRADEMARKS OF PHILIPS SOLID-STATE LIGHTING SOLUTIONS IN THE UNITED STATES AND/OR OTHER COUNTRIES. ALL OTHER BRAND OR PRODUCT NAMES ARE TRADEMARKS OR REGISTERED TRADEMARKS OF THEIR RESPECTIVE OWNERS.

DATA TERMINATOR
NOTE REQUIRED WITH
ETHERNET SYSTEMS

DATA CABLES (UTP)
ACCEPTABLE CABLE TYPES:
CAT-5/CAT-5e/CAT-6
STRAIGHT-THROUGH (T568B)

TITLE: SYSTEM WIRING DIAGRAM (TYP)
PRODUCTS:
iCOLOR COVE QL/PDS-60ca 24V/LIGHT SYSTEM MANAGER/
ETHERNET CONTROLLER KEYPAD/PS-60

DATE: 3-6-2008
DWG. BY: BHG
SCALE: NTS
REV:
PAGE: 1 OF 1